

B	08/04/2025	ISSUED AND UPDATED FOR CONSTRUCTION MANAGEMENT REPORT	R
A	06/03/2025	ISSUED FOR CONSTRUCTION MANAGEMENT REPORT	R
No	DATE	AMENDMENT	R
REVISIONS			

ALL INFORMATION & MATERIALS TO BE IN ACCORDANCE WITH THE LATEST BUILDING CODES & BUILDING LAWS & STANDARDS INCLUDING APPLICABLE AMENDMENTS

DO NOT SCALE DRAWINGS

THIS DRAWING IS COPYRIGHT & SHALL NOT BE REPRODUCED WITHOUT THE WRITTEN PERMISSION OF THE ARCHITECTS

CONTRACTORS MUST VERIFY ALL DIMENSIONS ON SITE PRIOR TO THE COMMENCEMENT OF ANY WORK OR THE RECEPTION OF ANY SHOP DRAWINGS


ARCHITECTURAL

PROJECT:

'NINGALOO HARVEST IGA' REFURB AND EXTENSION

1 ROSS STREET EXMOUTH, WA 6207

INDICATIVE CONSTRUCTION
MANAGEMENT PLAN STAGE 2

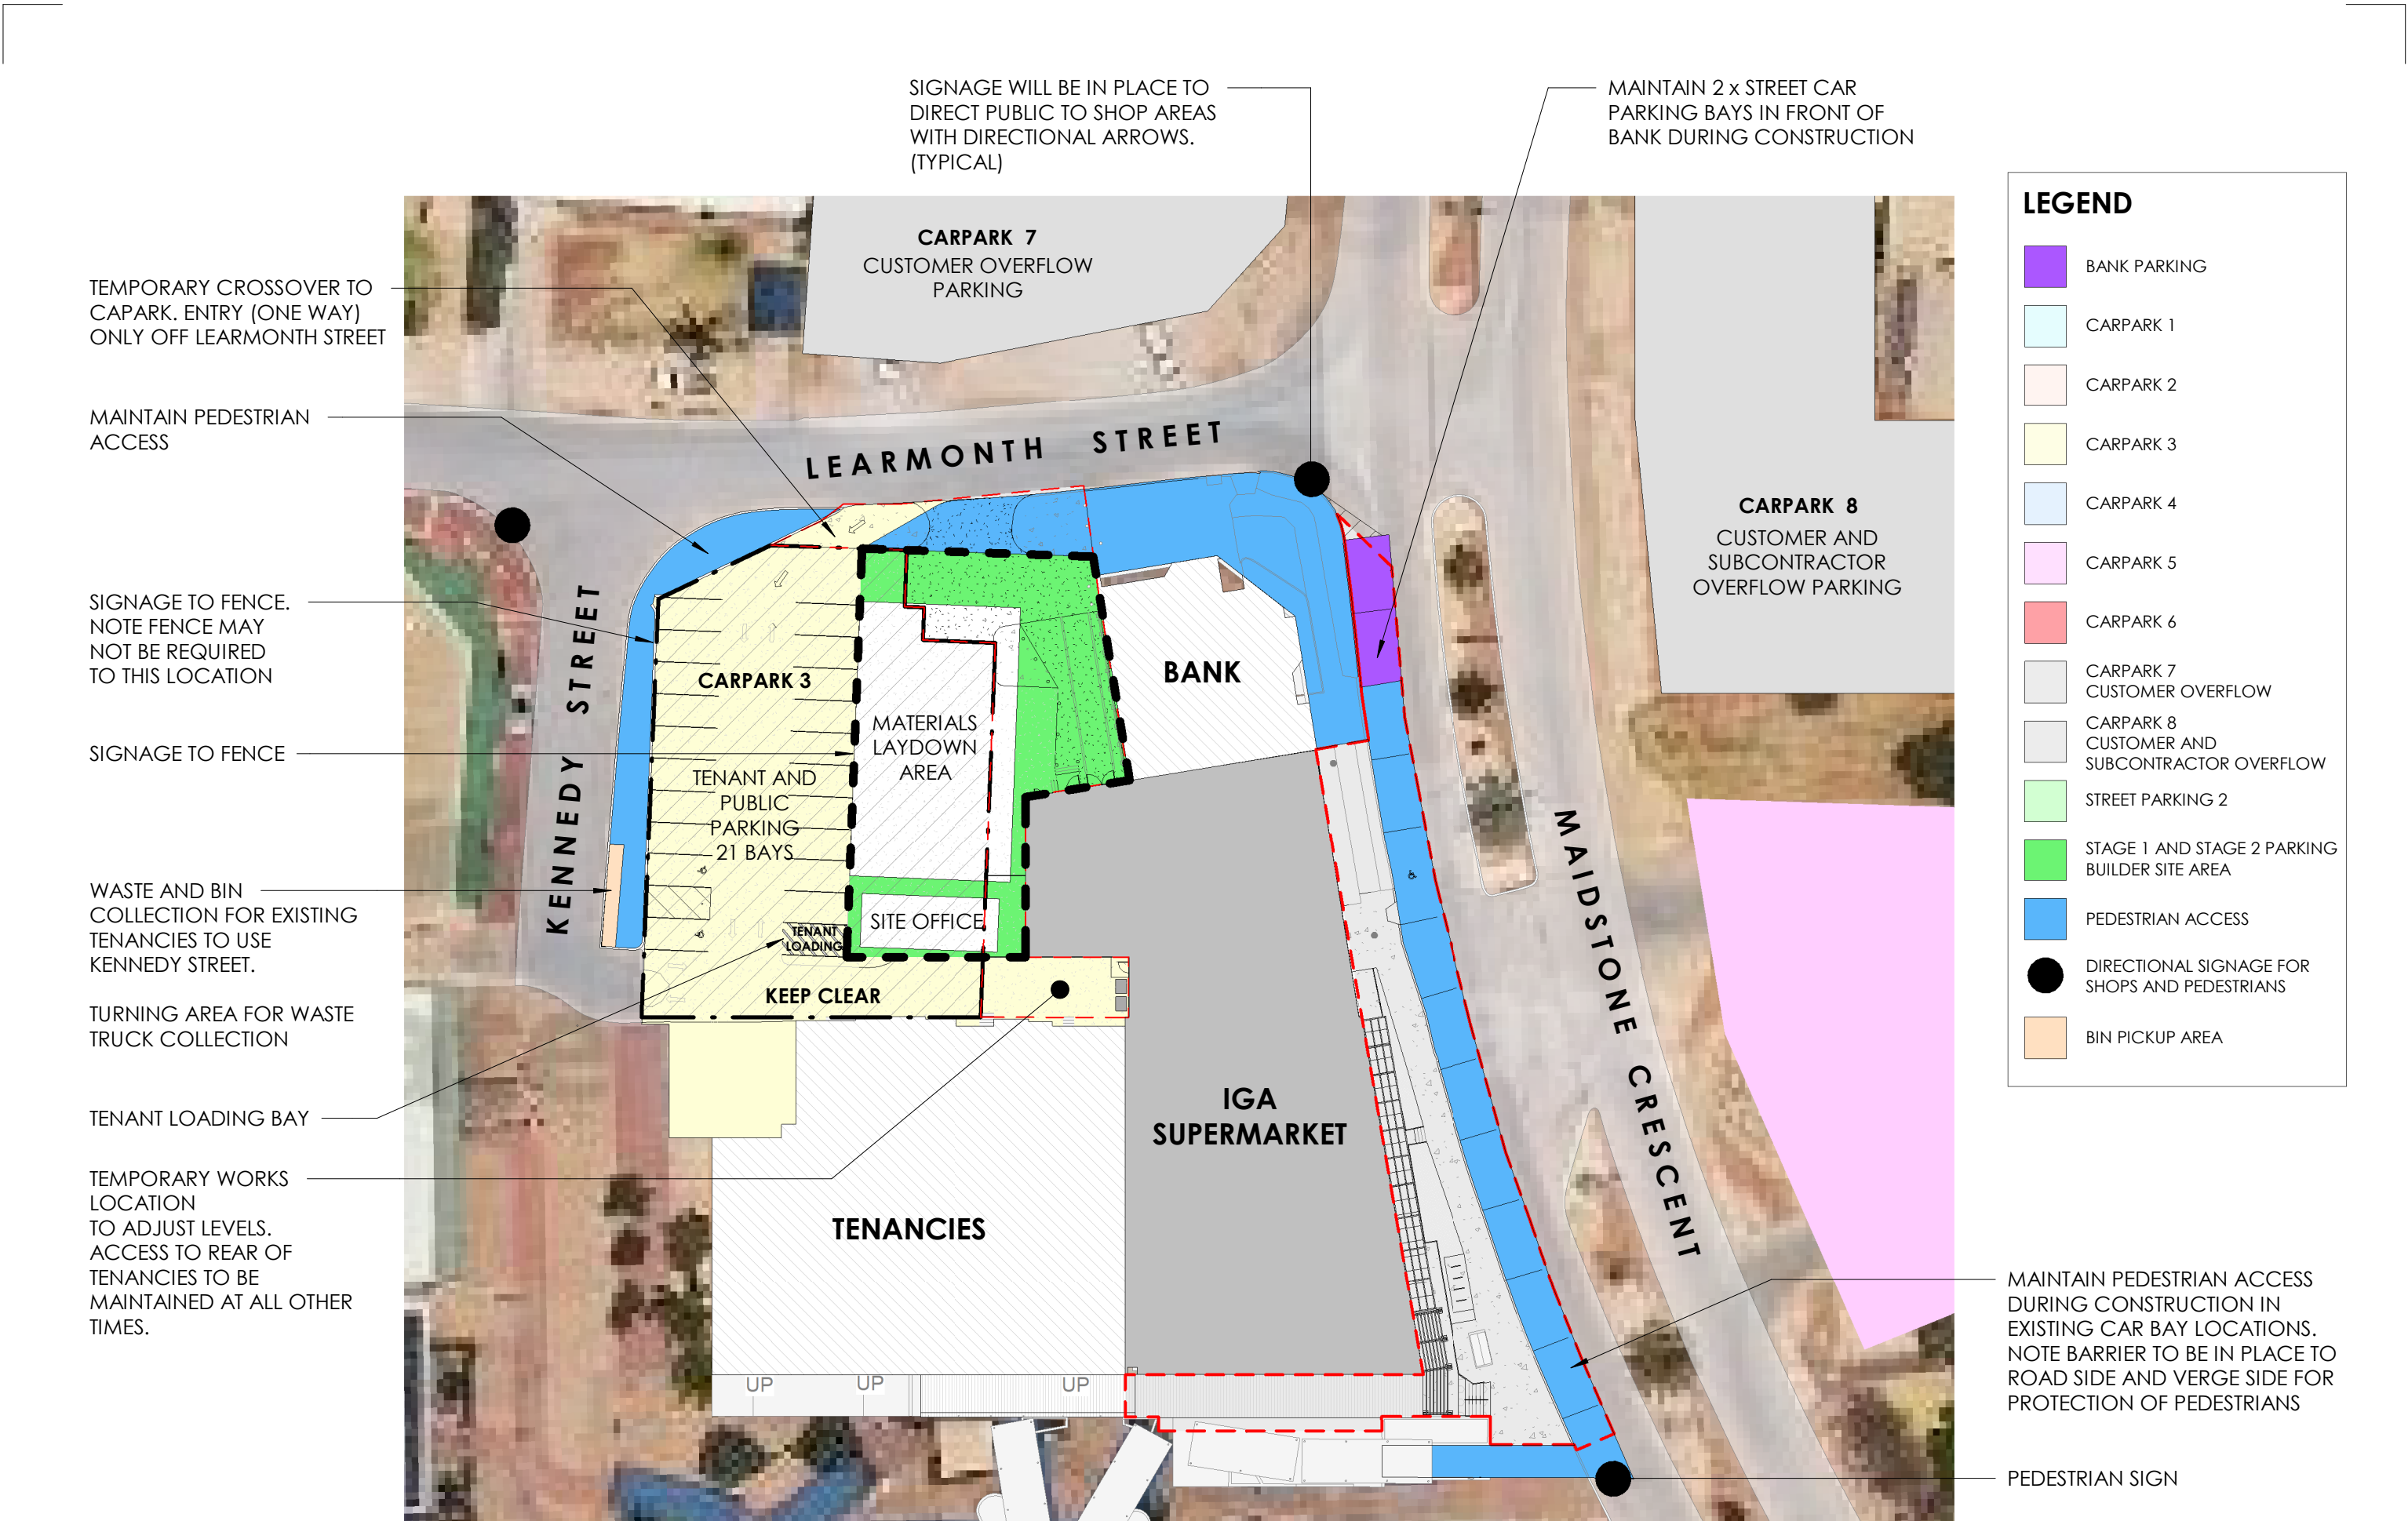

'NINGALOO HARVEST IGA' REFURB AND EXTENSION
INDICATIVE CONSTRUCTION MANAGEMENT PLAN

APRIL 2025

KPA PROJECT NO : 23-016

0m 5m 10m 15m 20m 25m
SCALE 1 : 500 @ A3

CONSTRUCTION MANAGEMENT

CMP01

DRAWING

A

REVISION

4 Bowman Street, South Perth, WA 6151
PO Box 271, South Perth, WA 6951
P 61 8 9367 6866
E admin@kpa-architects.com
W kpa-architects.com
© copyright 2024 KPA Architects

KPA
Architects